
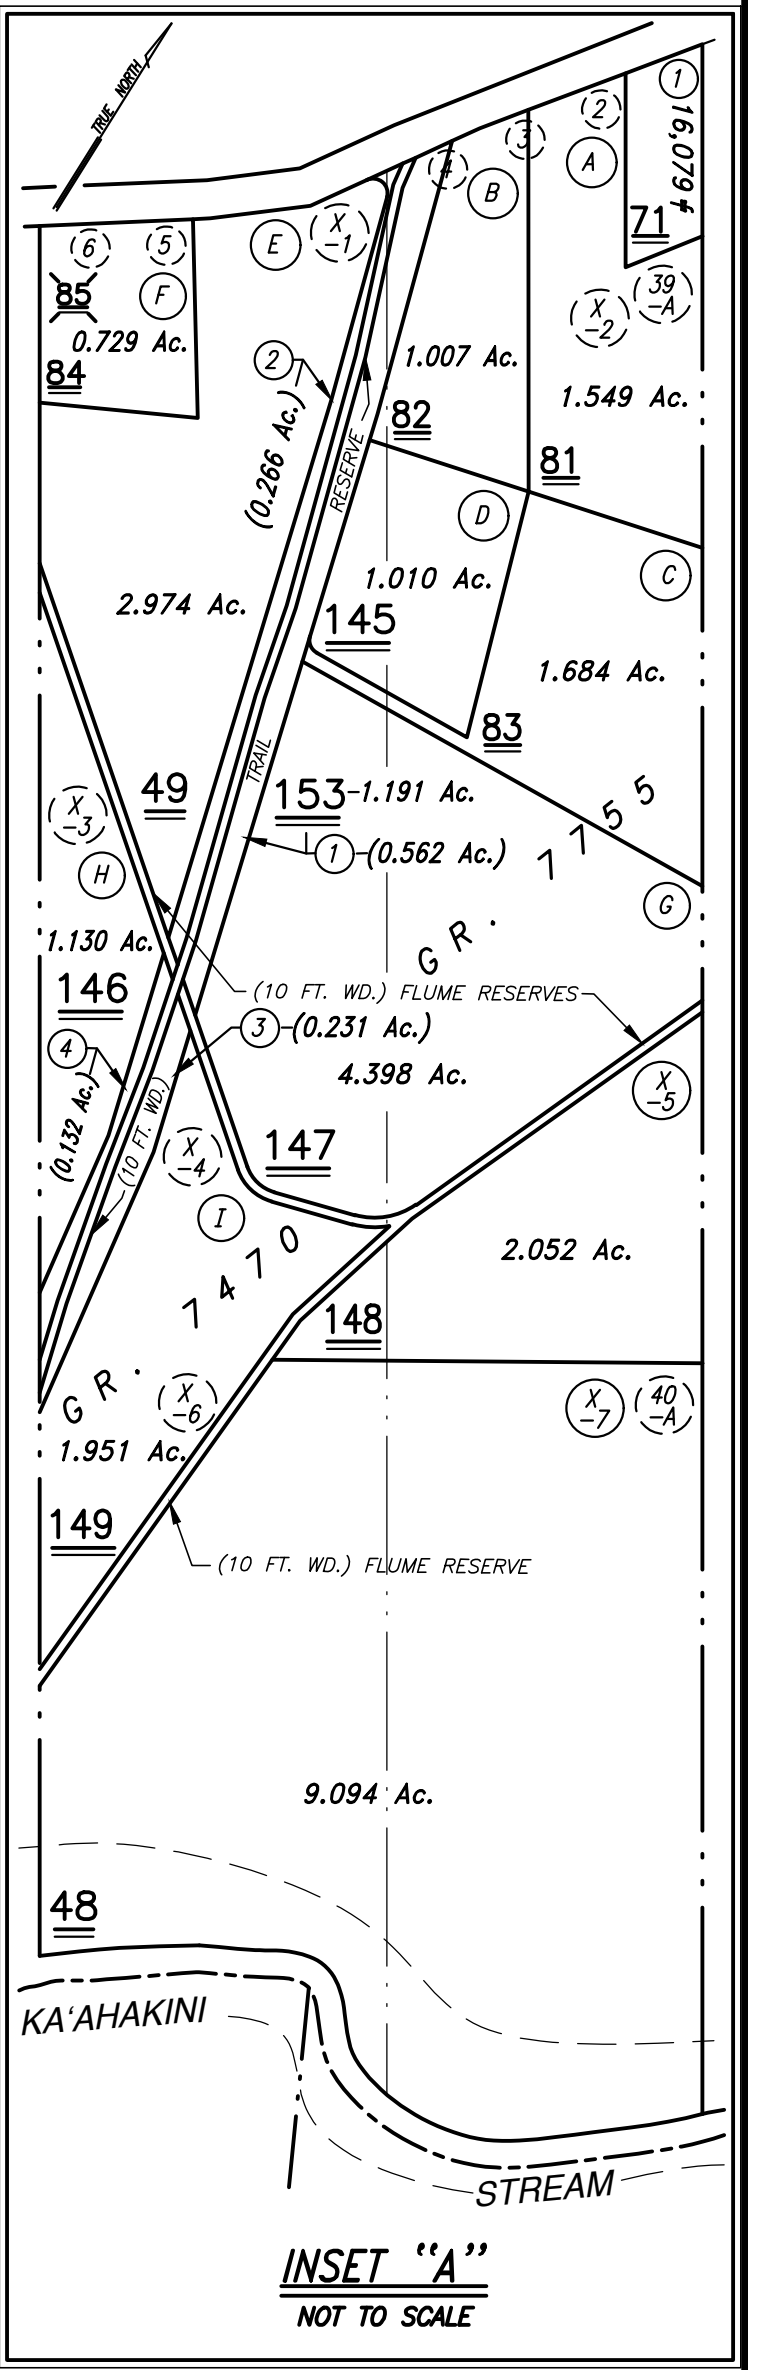


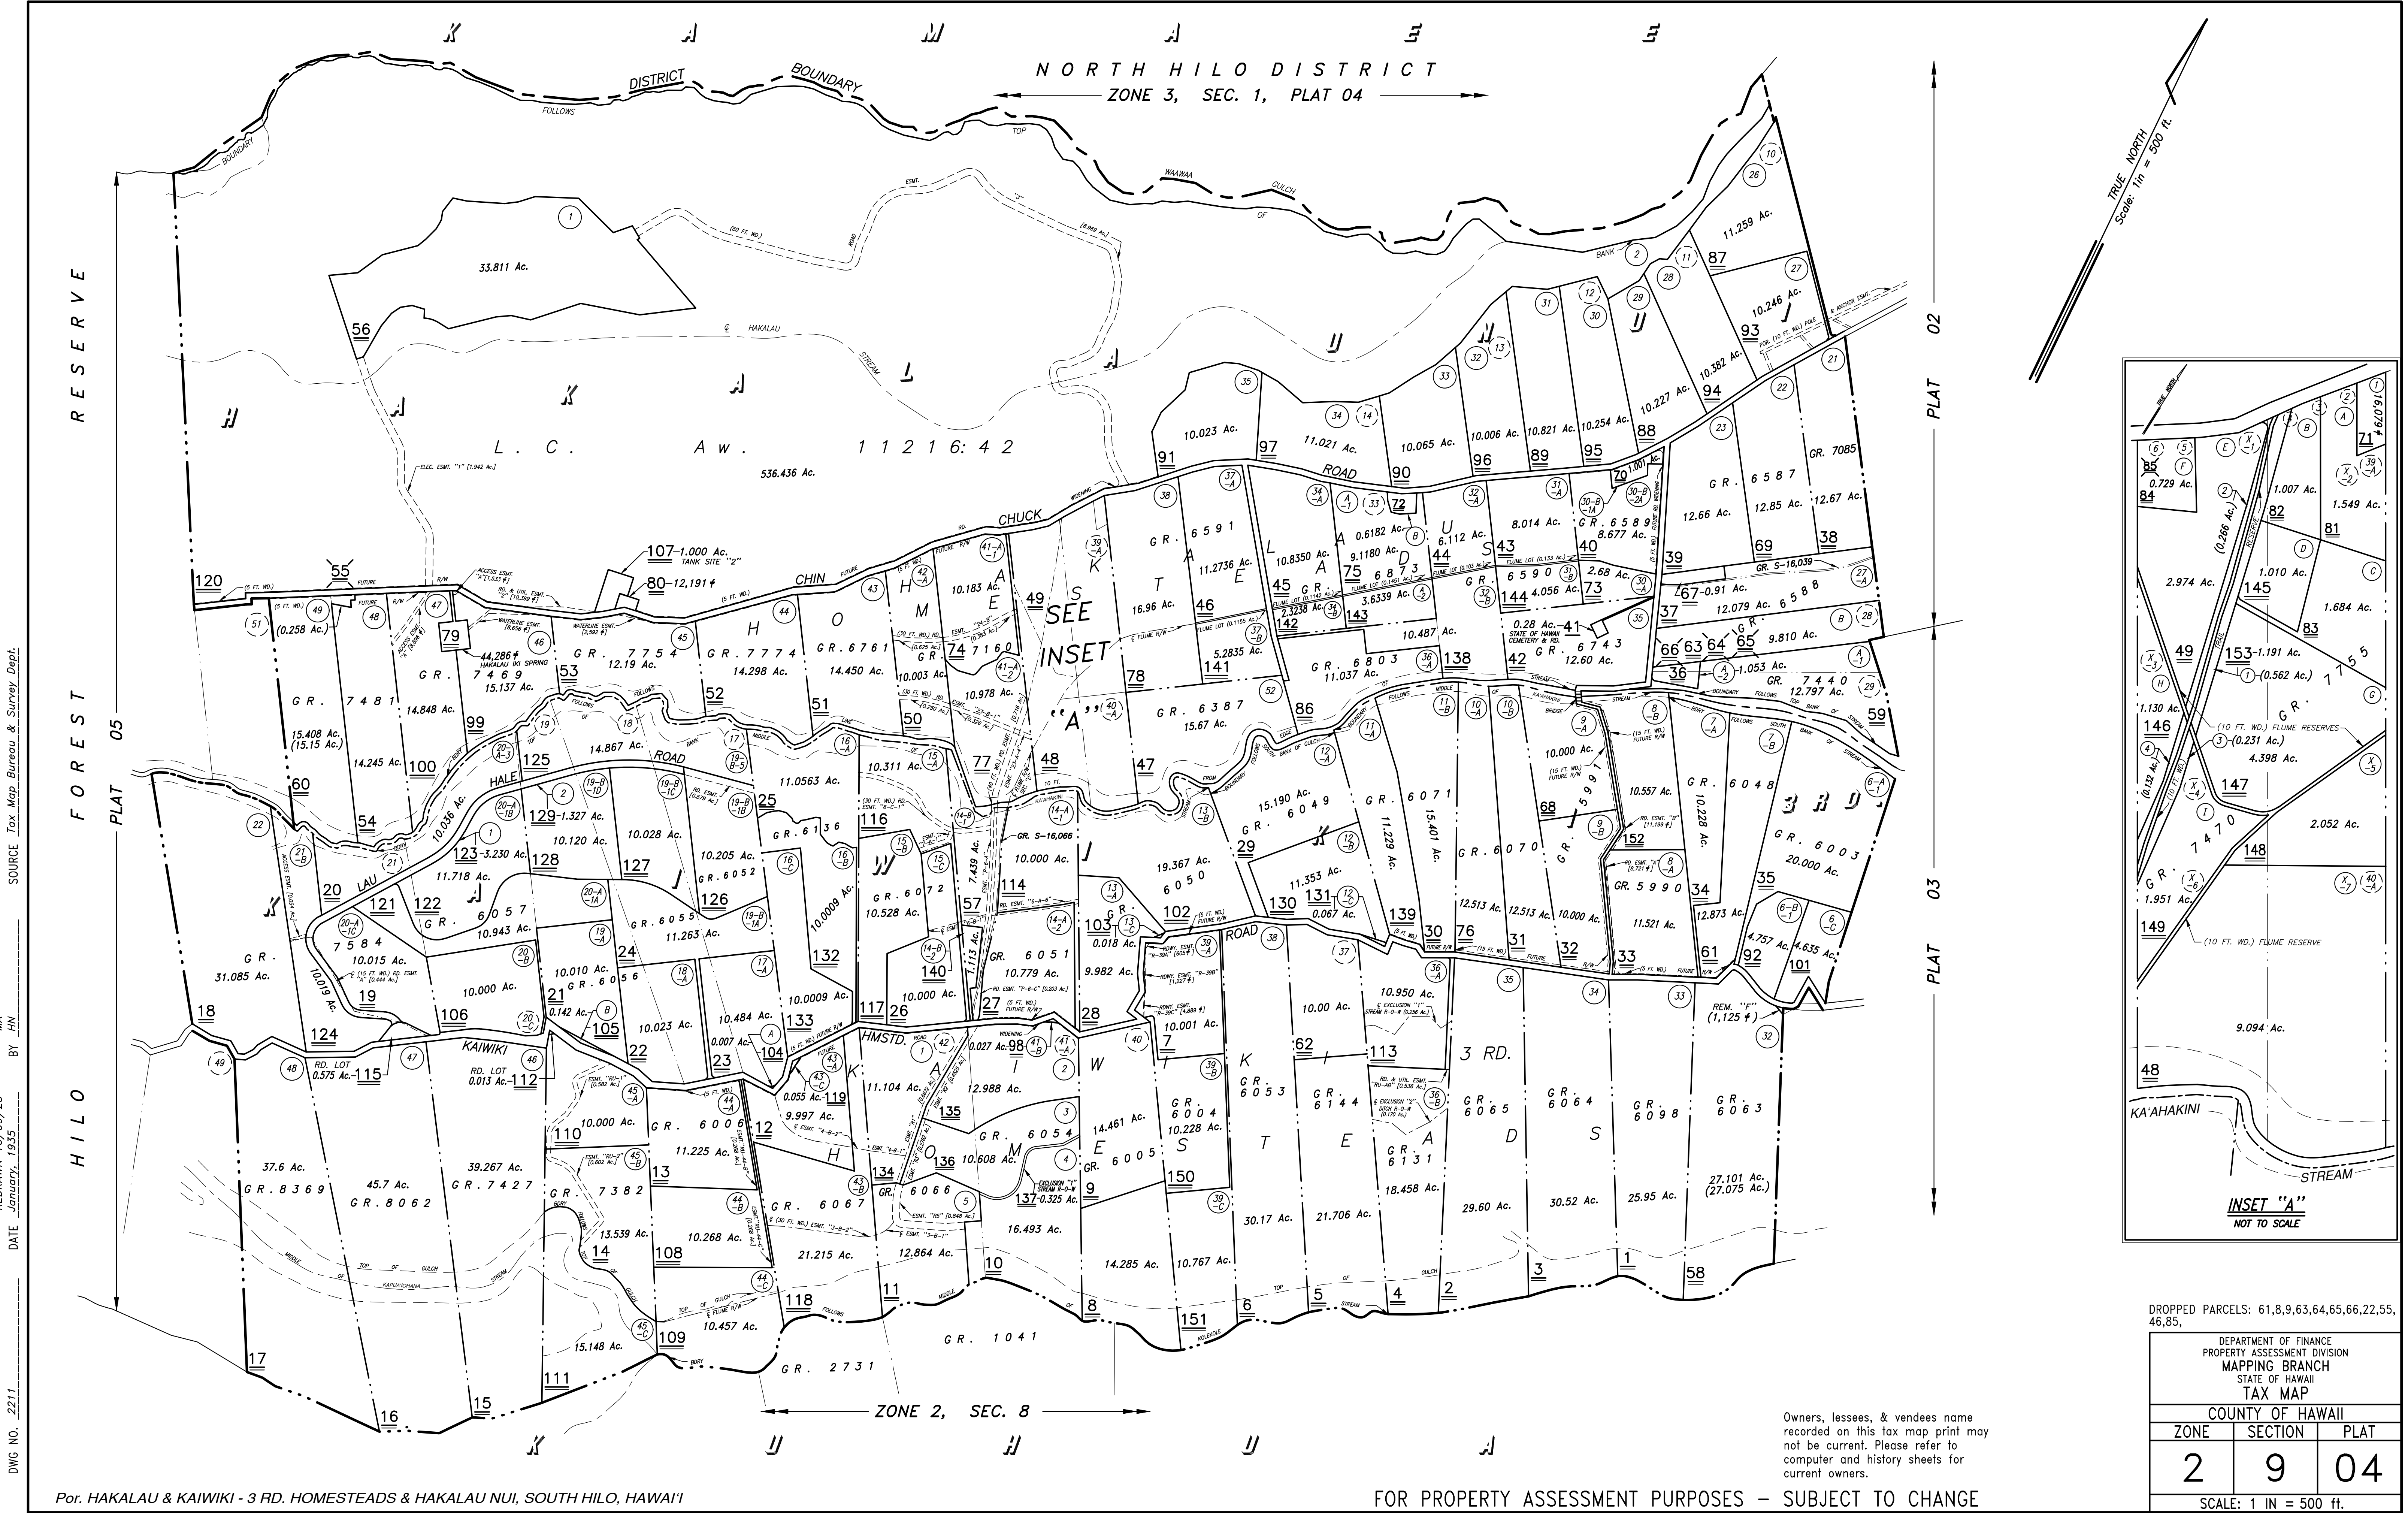

DROPPED PARCELS: 61,8,9,63,64,65,66,22,55, 46,85,

DEPARTMENT OF FINANCE PROPERTY ASSESSMENT DIVISION MAPPING BRANCH STATE OF HAWAII TAX MAP		
COUNTY OF HAWAII		
ZONE	SECTION	PLAT
2	9	04
SCALE: 1 IN = 500 ft.		

DWG NO. 2211
REDRAWN 10/09/25
DATE January, 1935
BY HN
MA
SOURCE Tax Map Bureau & Survey Dept.

Por. HAKALAU & KAIWIKI - 3 RD. HOMESTEADS & HAKALAU NUI, SOUTH HILO, HAWAII'

FOR PROPERTY ASSESSMENT PURPOSES - SUBJECT TO CHANGE

Owners, lessees, & vendees name recorded on this tax map print may not be current. Please refer to computer and history sheets for current owners.

PRINTED: